


- Occupied
- Unoccupied
- Roof Failure Area
- Demolition

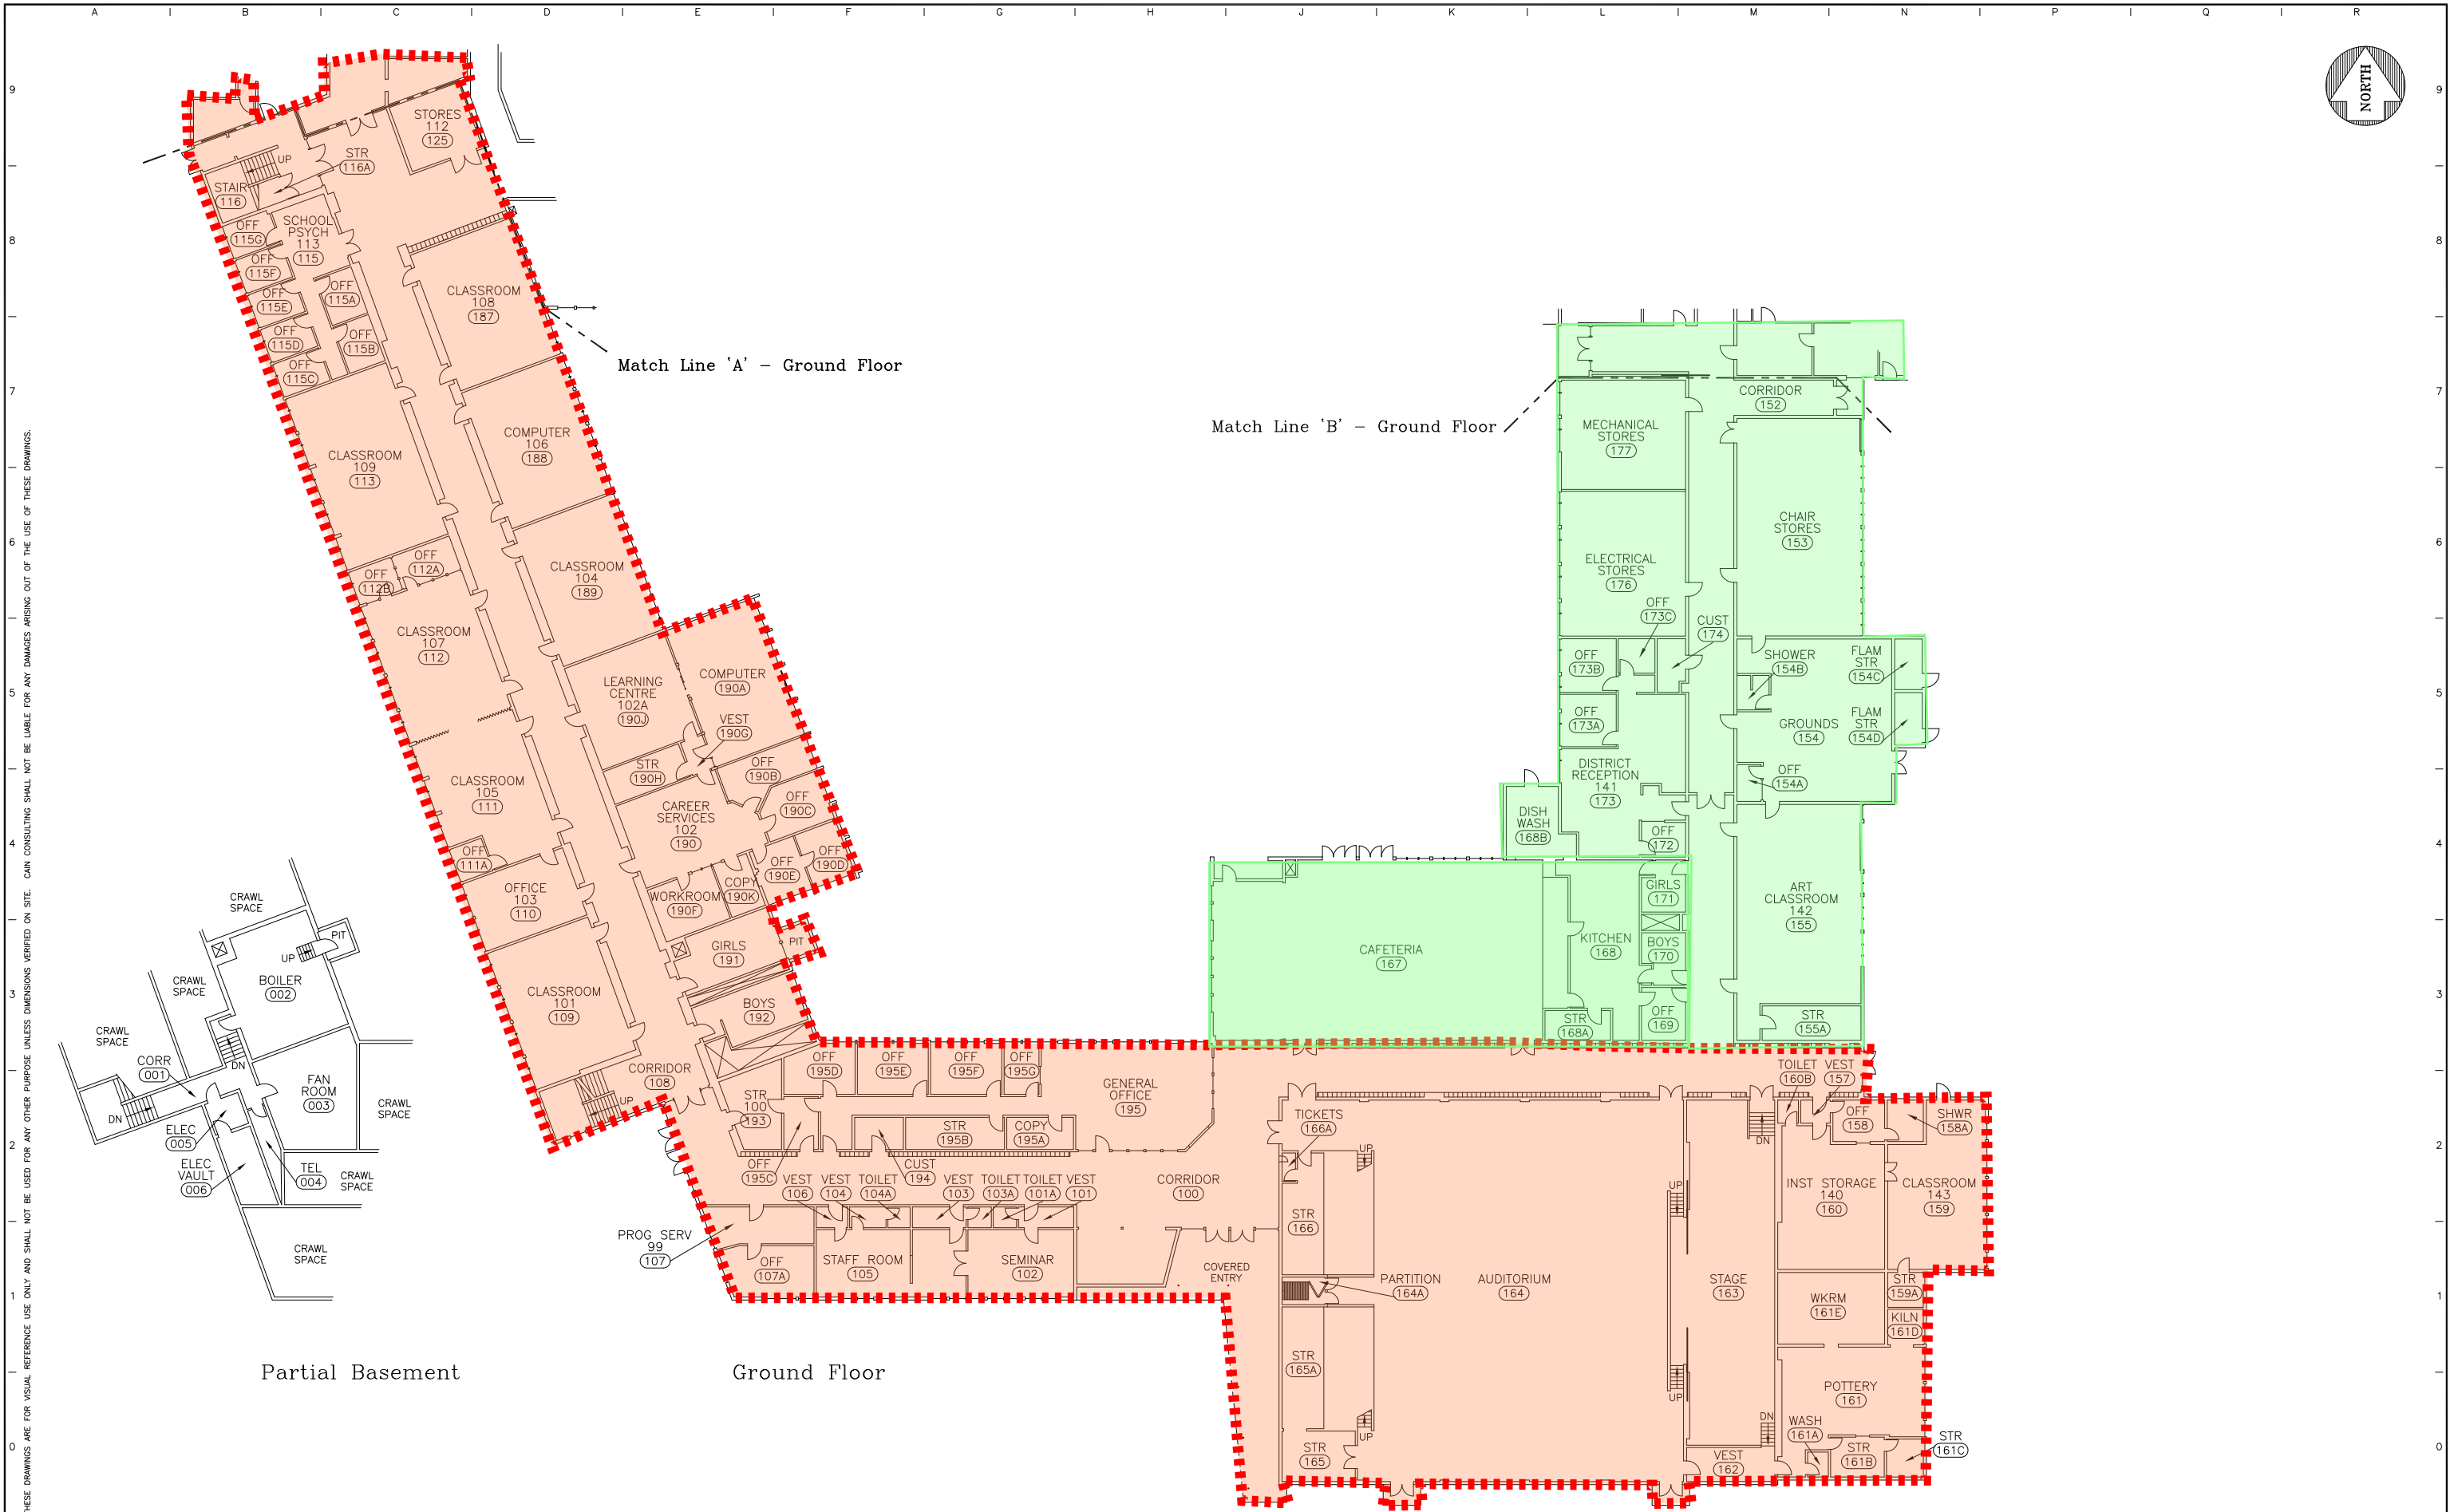

THESE DRAWINGS ARE FOR VISUAL REFERENCE USE ONLY AND SHALL NOT BE USED FOR ANY OTHER PURPOSE UNLESS DIMENSIONS VERIFIED ON SITE. CAN CONSULTING SHALL NOT BE LIABLE FOR ANY DAMAGES ARISING OUT OF THE USE OF THESE DRAWINGS.

School District No. 44
NORTH VANCOUVER, B.C.


KEY PLAN - 1 of 3

SCALE: 1:400
DATE: 2009 May 17

ADDRESS:
2132 Hamilton Avenue V7P 2M3
TELEPHONE: N/A FAX: N/A

44015

W.E. LUCAS CENTRE CONT. ED./STORES/MAINTENANCE

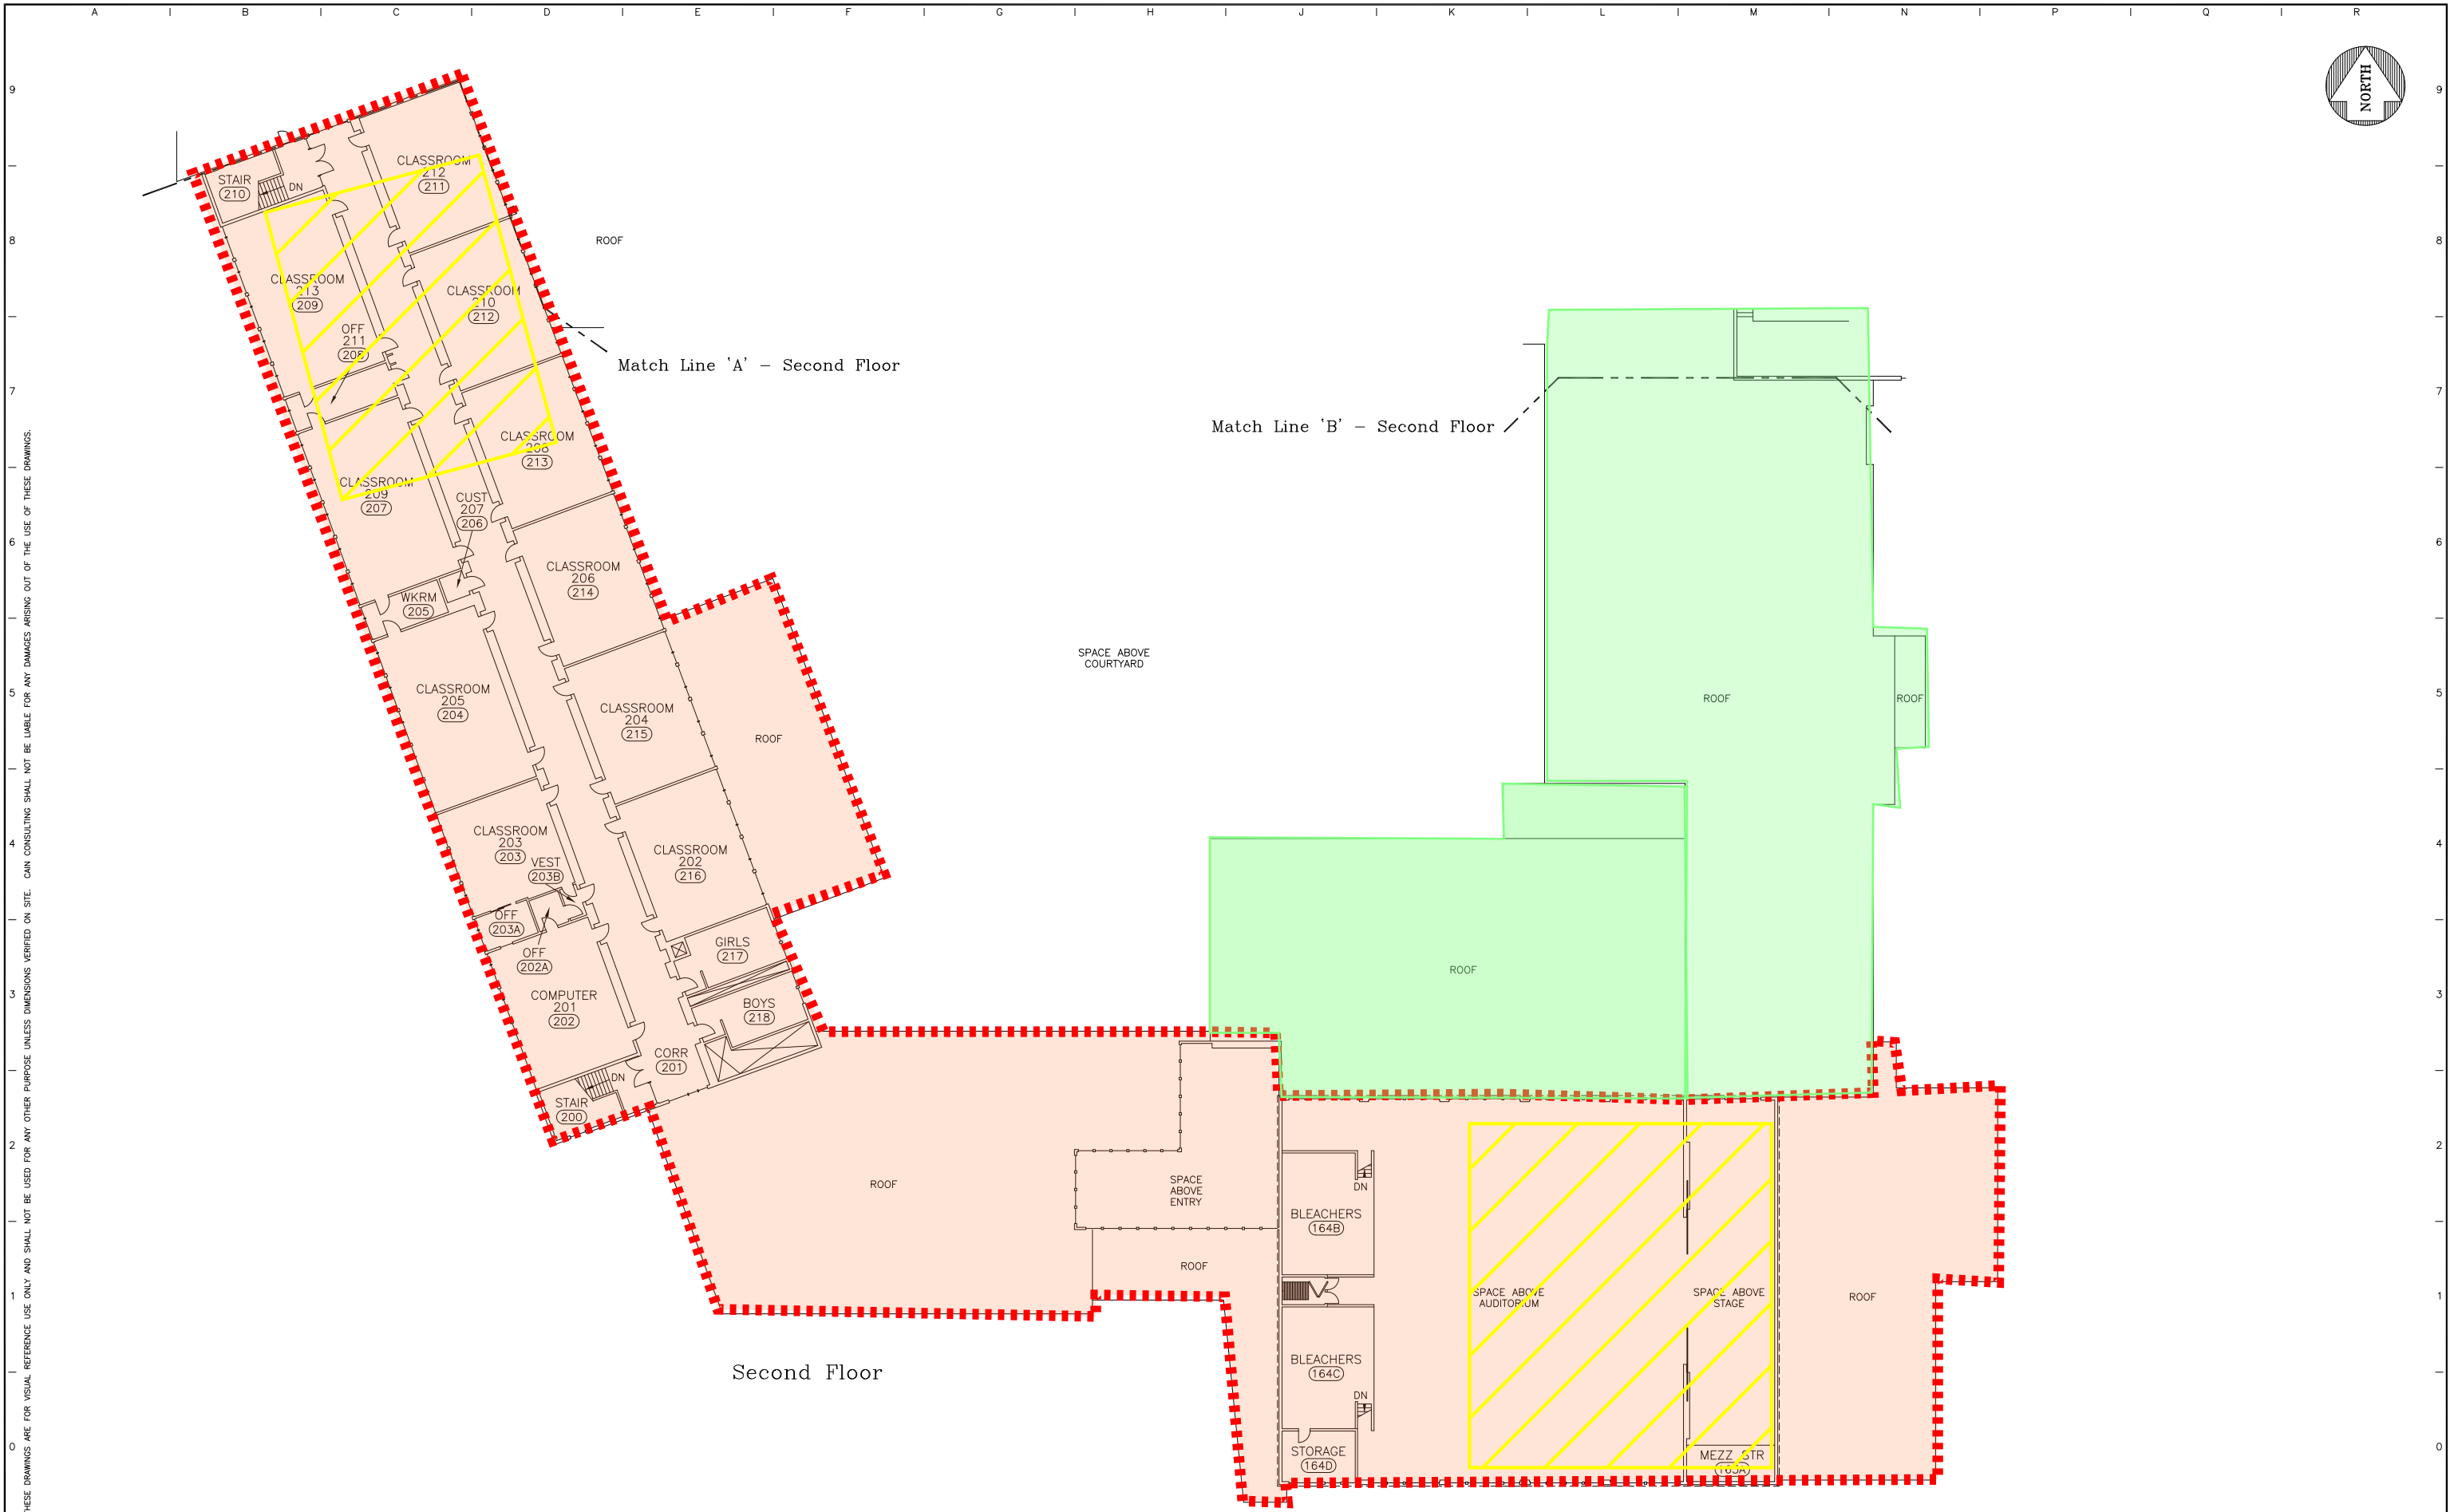

THESE DRAWINGS ARE FOR VISUAL REFERENCE USE ONLY AND SHALL NOT BE USED FOR ANY OTHER PURPOSE UNLESS DIMENSIONS VERIFIED ON SITE. CAN CONSULTING SHALL NOT BE LIABLE FOR ANY DAMAGES ARISING OUT OF THE USE OF THESE DRAWINGS.

